



Build Alternatives Typical Sections

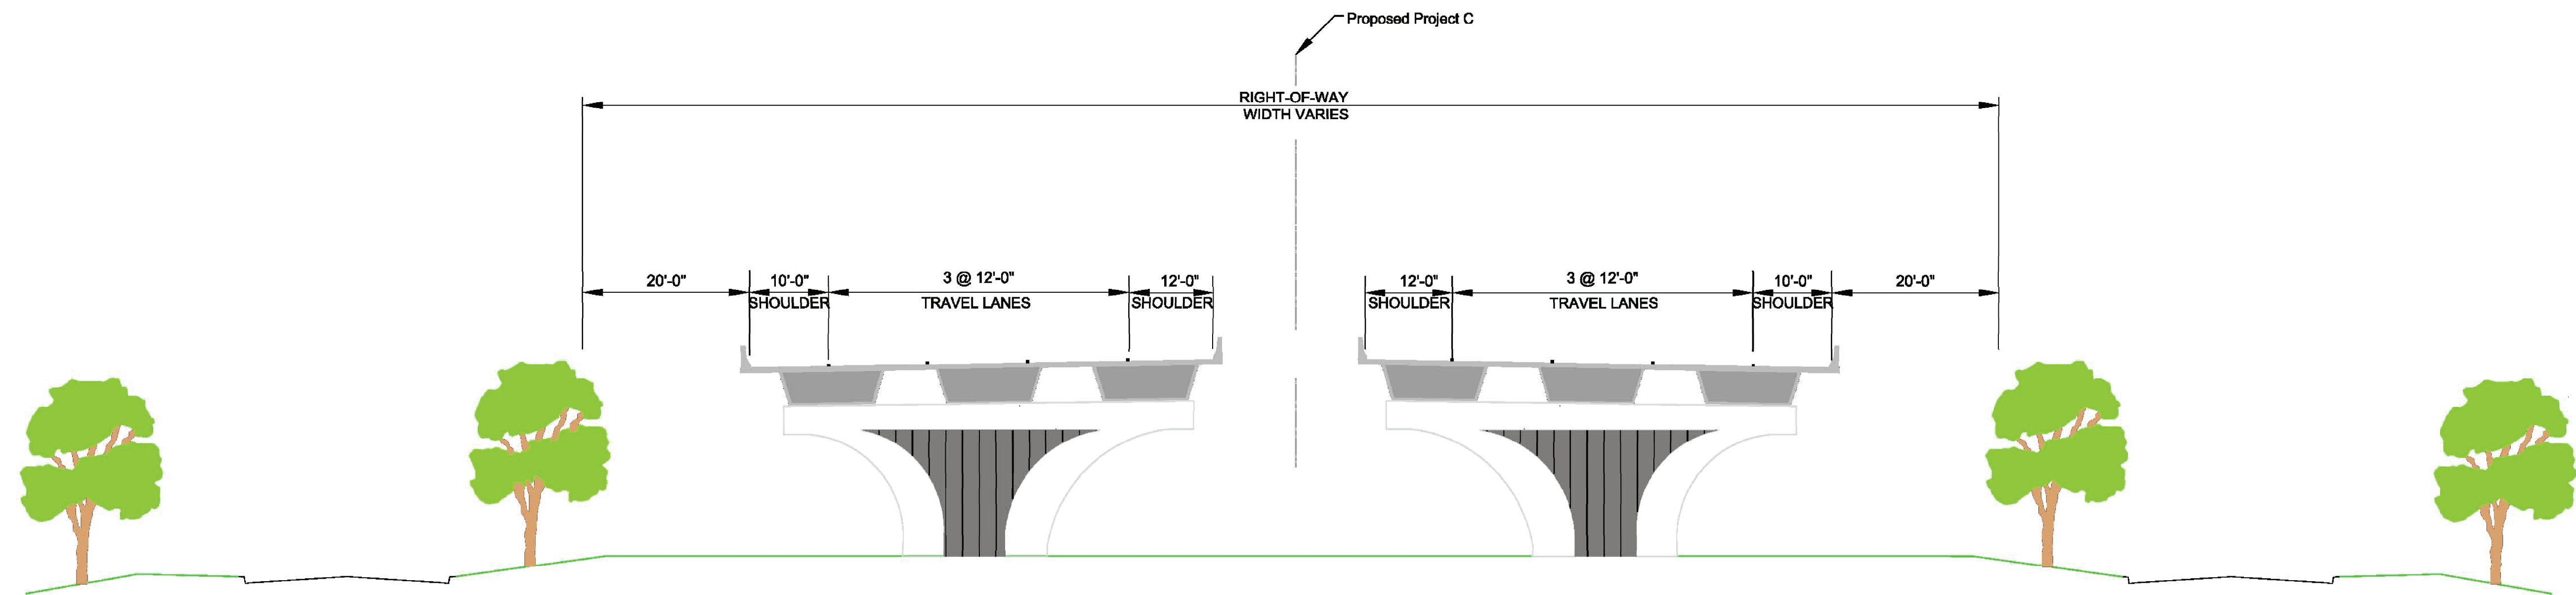

TYPICAL FINISHED SECTION ELEVATED
N.T.S.

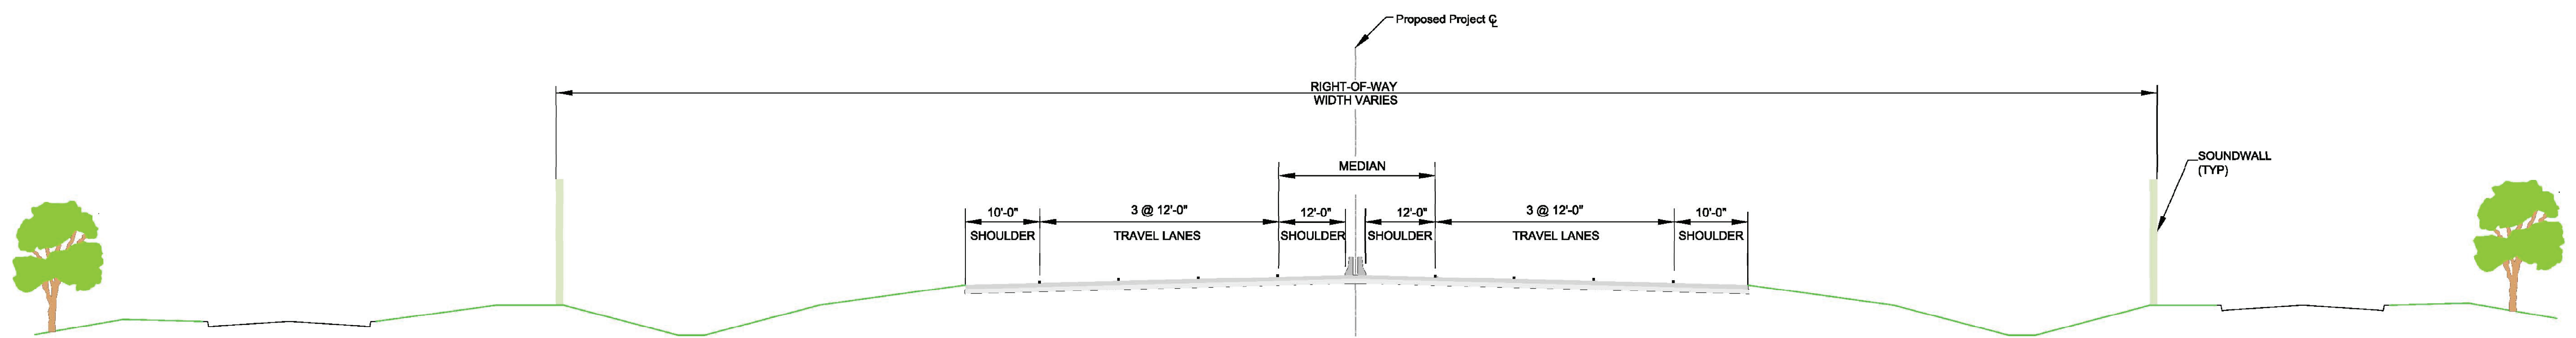

TYPICAL FINISHED SECTION AT GRADE
N.T.S.